
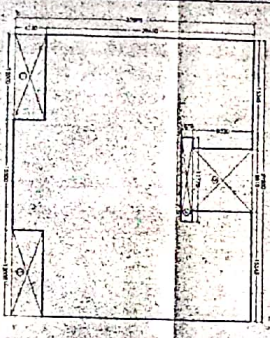


920

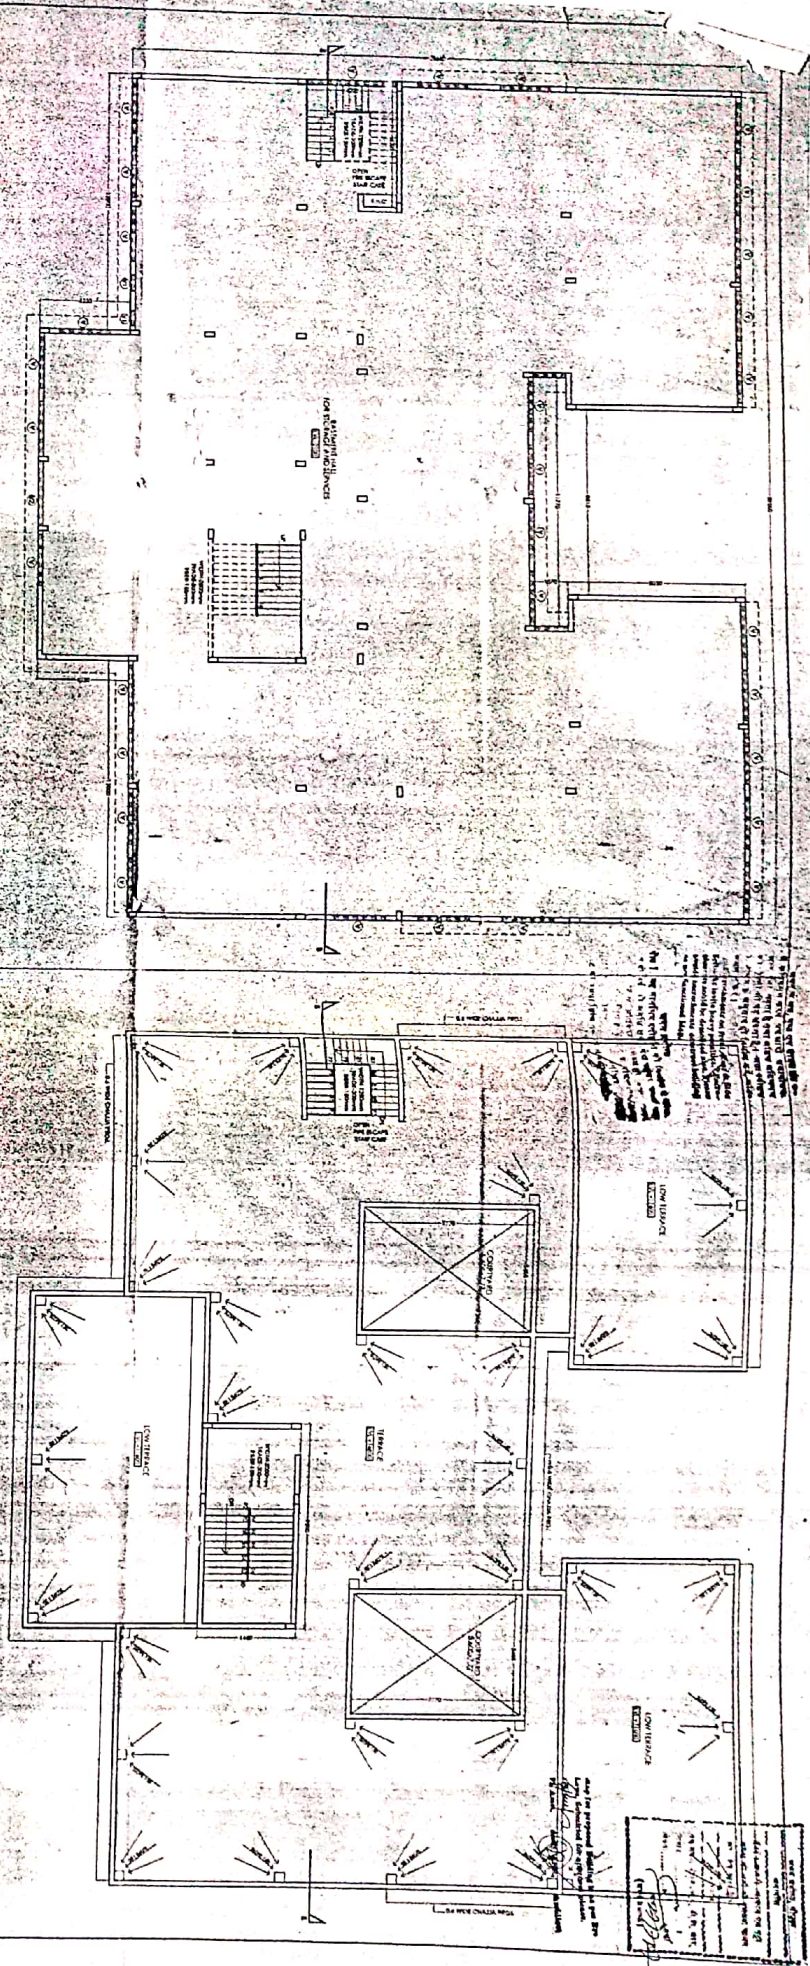

PROPOSED GIRLS COLLEGE FOR
M/S RAMA DEVI MEMORIAL EDUCATION SOCIETY
 ON PLOT NO. B-3D, SECTOR 61, NOIDA (U.P.)

COVERED AREA DETAIL OF ASSISTANT LECTURER BLOCK
 SURF. AREA 240.00 M² (1173.00 SQ. FT.)
 * 11730 185.9113 004 23.0000 1-4111 27X1 571-56.8113 231
 * 11730 185.9113 004 23.0000 1-4111 27X1 571-56.8113 231
 * 11730 185.9113 004 23.0000 1-4111 27X1 571-56.8113 231




COVERED AREA DETAIL OF LECTURER BLOCK
 SURF. AREA 144.50 M² (633.24 SQ. FT.)
 * 14450 144.50 004 23.0000 1-4111 27X1 571-56.8113 231
 * 14450 144.50 004 23.0000 1-4111 27X1 571-56.8113 231

CHAIRMAN/MANAGER
 Rama Devi Memorial Education
 Society, NOIDA

Project Name: *Rama Devi Memorial Education Society*
 Prepared by: *Andeys Associates Pvt. Ltd.*
 Date: *15/08/2024*


SUBMISSION DRAWING
 DRAWING NO. *15/08/2024*
 SCALE: *AS SHOWN*

ARCHITECTS:
ANDEYS ASSOCIATES PVT. LTD.
 101, 102, 103,1000

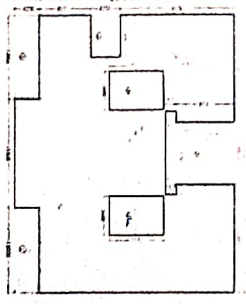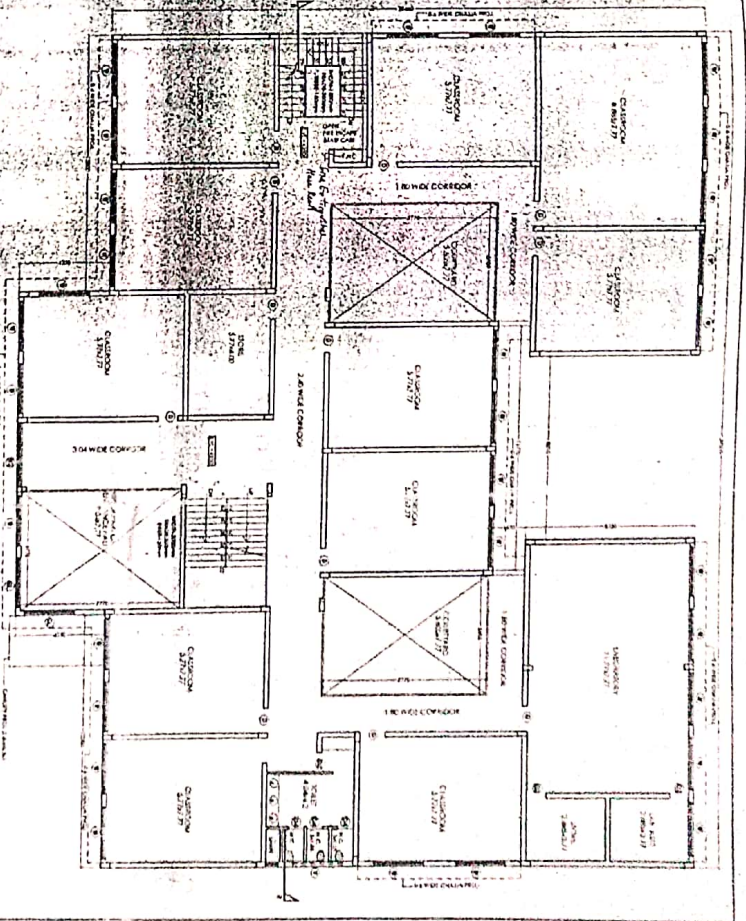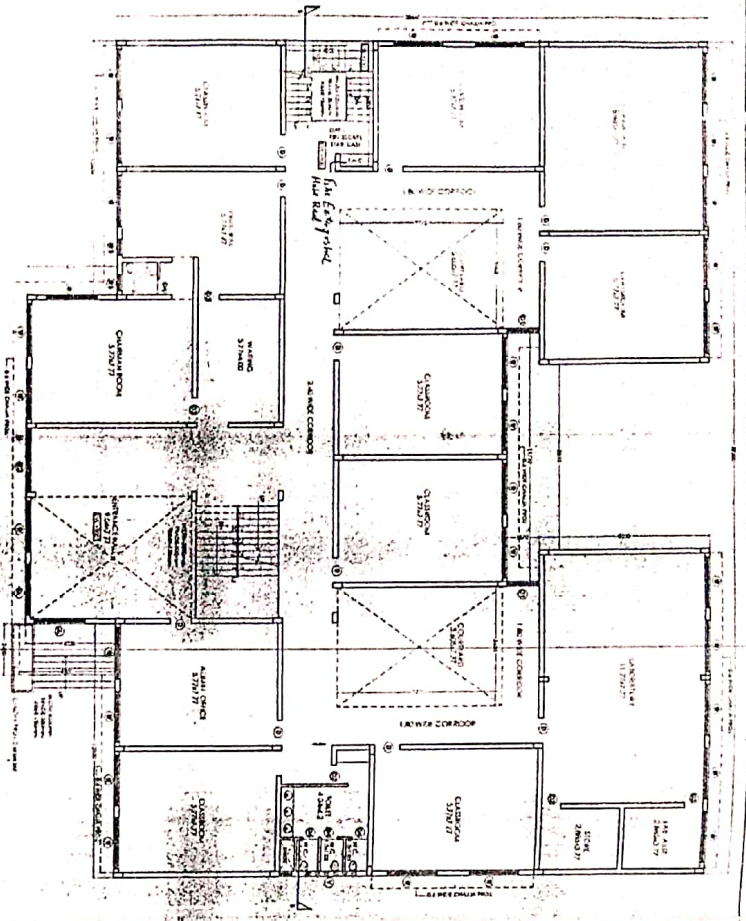

2ND FLOOR PLAN

COVERED AREA: 1000.00 SQ. METERS
 TOTAL AREA: 1000.00 SQ. METERS
 TOTAL FLOOR AREA: 1000.00 SQ. METERS
 TOTAL PLANT AREA: 1000.00 SQ. METERS
 TOTAL COVERED AREA: 1000.00 SQ. METERS
 TOTAL UNCOVERED AREA: 1000.00 SQ. METERS
 TOTAL AREA: 1000.00 SQ. METERS

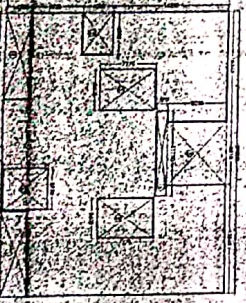


3RD FLOOR PLAN

COVERED AREA: 1000.00 SQ. METERS
 TOTAL AREA: 1000.00 SQ. METERS
 TOTAL FLOOR AREA: 1000.00 SQ. METERS
 TOTAL PLANT AREA: 1000.00 SQ. METERS
 TOTAL COVERED AREA: 1000.00 SQ. METERS
 TOTAL UNCOVERED AREA: 1000.00 SQ. METERS
 TOTAL AREA: 1000.00 SQ. METERS

PROPOSED GIRLS COLLEGE FOR
 M/s RAMA DEVI MEMORIAL EDUCATION SOCIETY
 ON PLOT NO: -1-3D, SECTOR-61, NOIDA (U.P.)

SUBMISSION DRAWING		DATE	
NO.	DATE	NO.	DATE
1	10/10/2024	2	10/10/2024
3	10/10/2024	4	10/10/2024
5	10/10/2024	6	10/10/2024
99	10/10/2024	100	10/10/2024

HAIRMAN MANAGER
 Rama Devi Memorial Educa
 Society, NOIDA

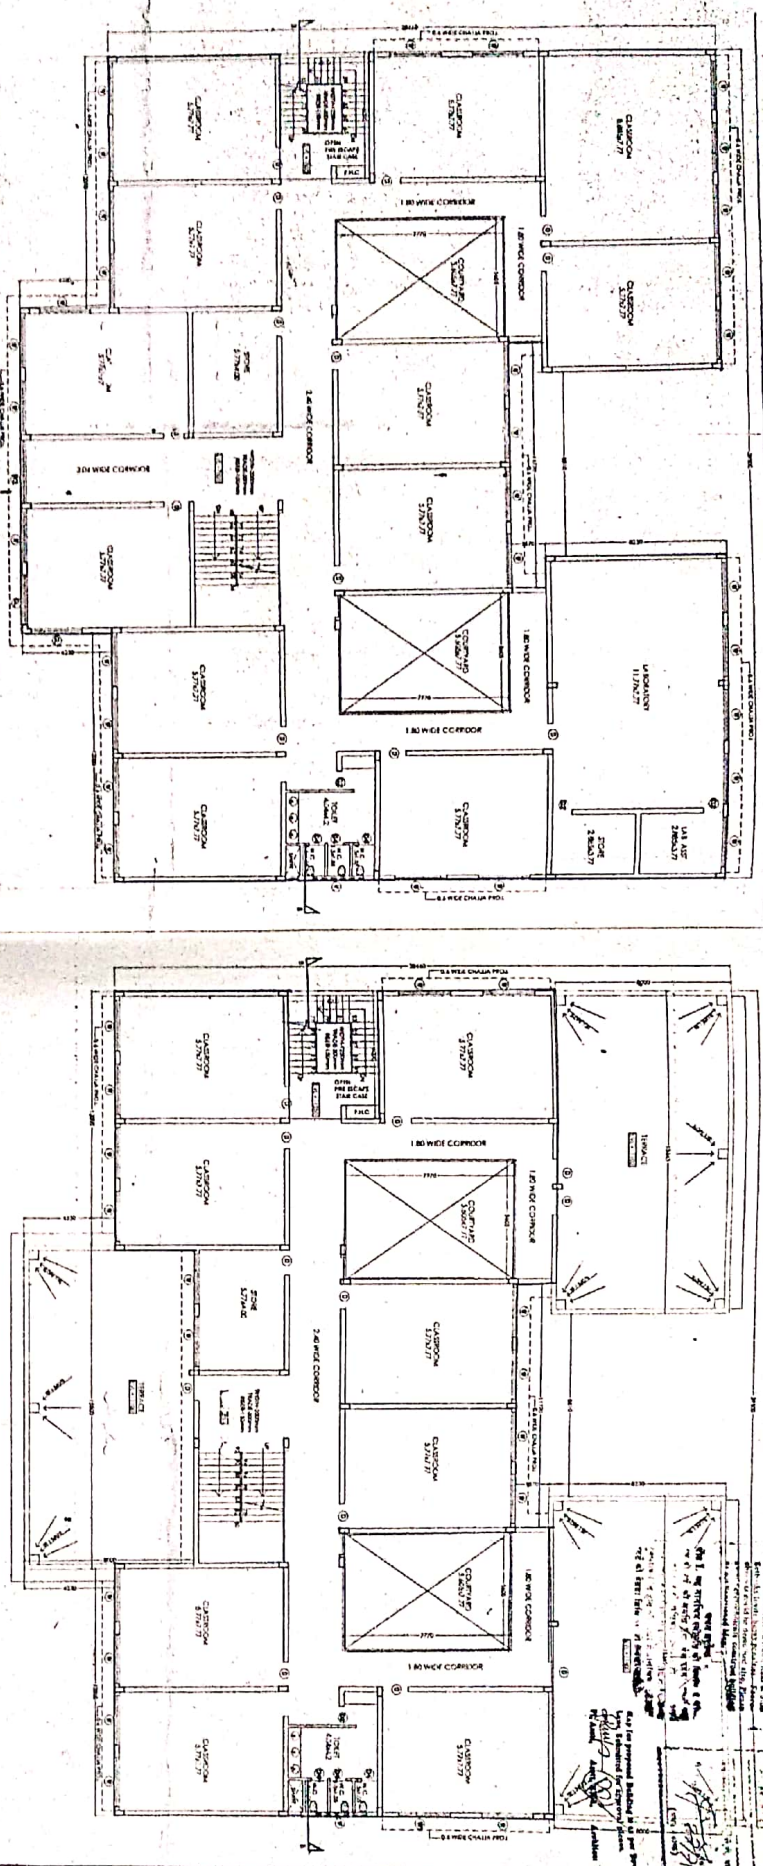

CHAIRMAN/MANAGER
 Rama Devi Memorial Education
 Society, NOIDA

COVERED AREA OF SECOND FLOOR (ACCORDING TO PLAN)
 1200 sq. ft. (1132.57 sq. m)
 1200 sq. ft. (1132.57 sq. m)
 1200 sq. ft. (1132.57 sq. m)
 1200 sq. ft. (1132.57 sq. m)

COVERED AREA OF THIRD FLOOR (ACCORDING TO PLAN)
 1200 sq. ft. (1132.57 sq. m)
 1200 sq. ft. (1132.57 sq. m)
 1200 sq. ft. (1132.57 sq. m)
 1200 sq. ft. (1132.57 sq. m)

(1) First to eight area for the entire
 floor & for the entire floor & for the
 entire floor & for the entire floor

PROPOSED GIRLS COLLEGE FOR
 M/s. RAMA DEVI MEMORIAL EDUCATION SOCIETY
 ON PLOT NO. E-3D, SECTOR-61, NOIDA (U.P.)

Scale: 1/200

Scale: 1/200

SECTION ON DRAWING		REVISIONS	
NO.	DESCRIPTION	NO.	DESCRIPTION
01	ISSUED FOR PERMIT		
02	FOR APPROVAL		
03	FOR APPROVAL		
04	FOR APPROVAL		

ANUPAM ASSOCIATES PVT. LTD.
 ARCHITECTS & ENGINEERS
 48, MAIN ROAD, NOIDA